


Tenth Floor Plan

J:\MIS\6452\F10\TENTH\FLOORPLAN.dgn

6452.99-10thFloorPlan.pdf

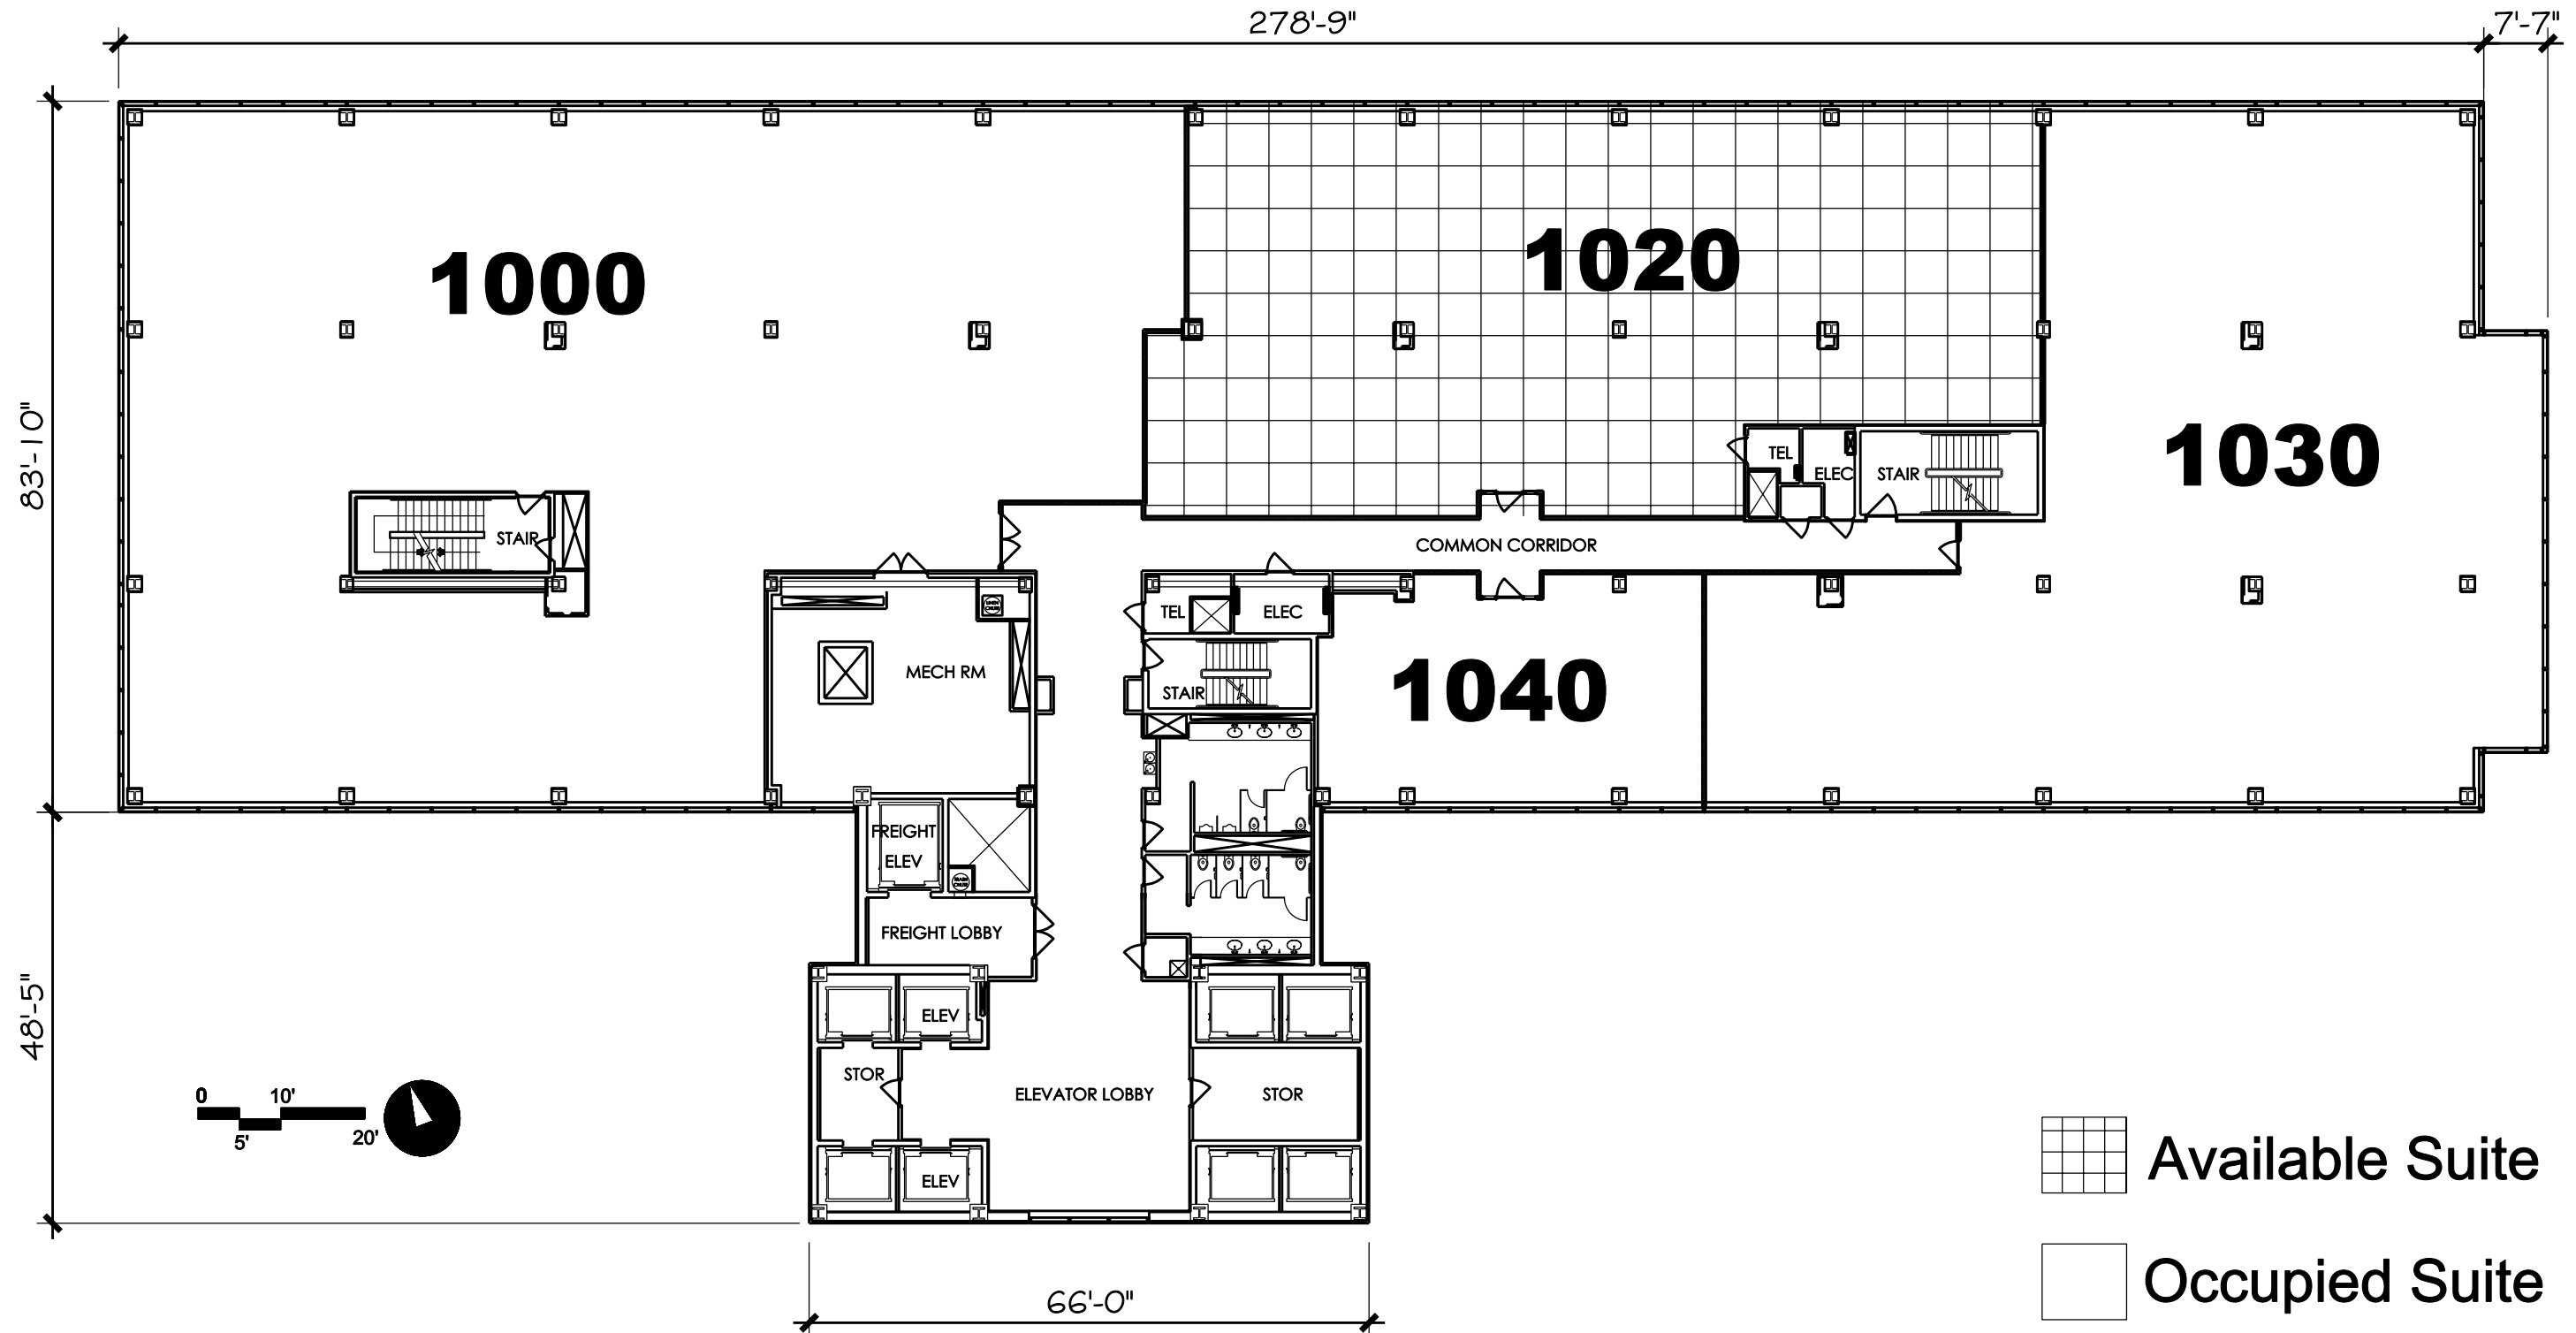

01/21/11

