


J:\MIS\6452\F08\6452.af08.EIGHTHLOORPLAN.dgn

6452.99-8thFloorPlan.pdf

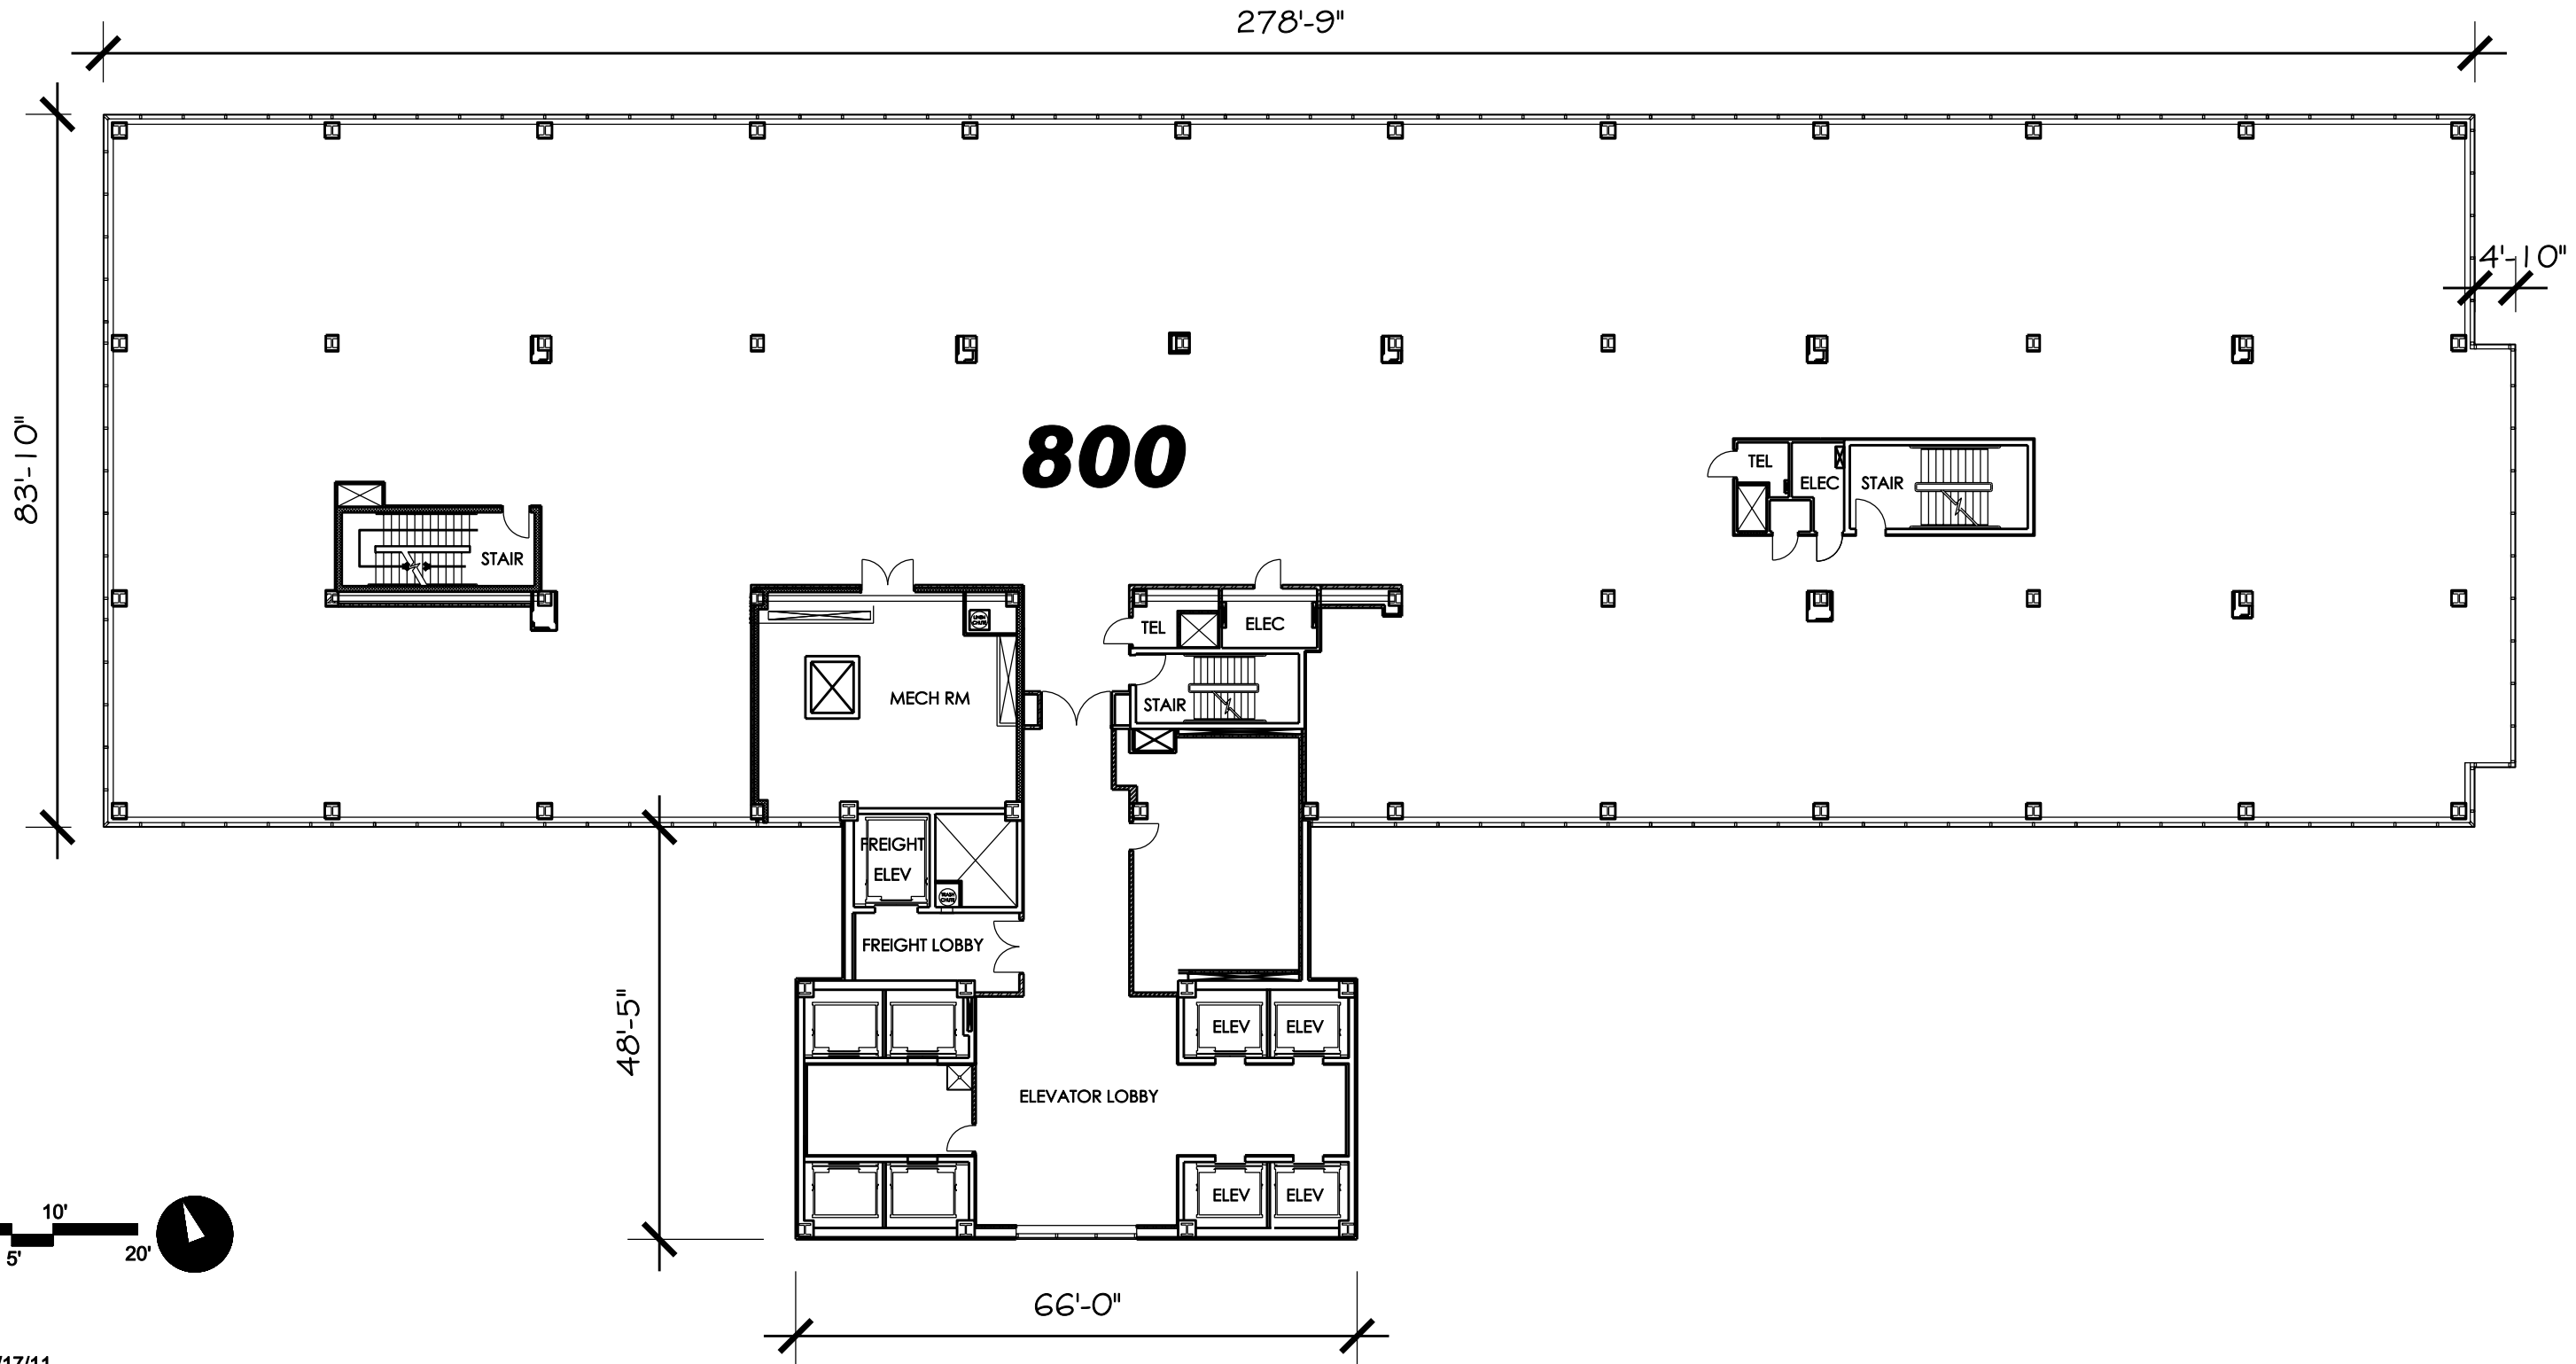

03/17/11

